


SECTION

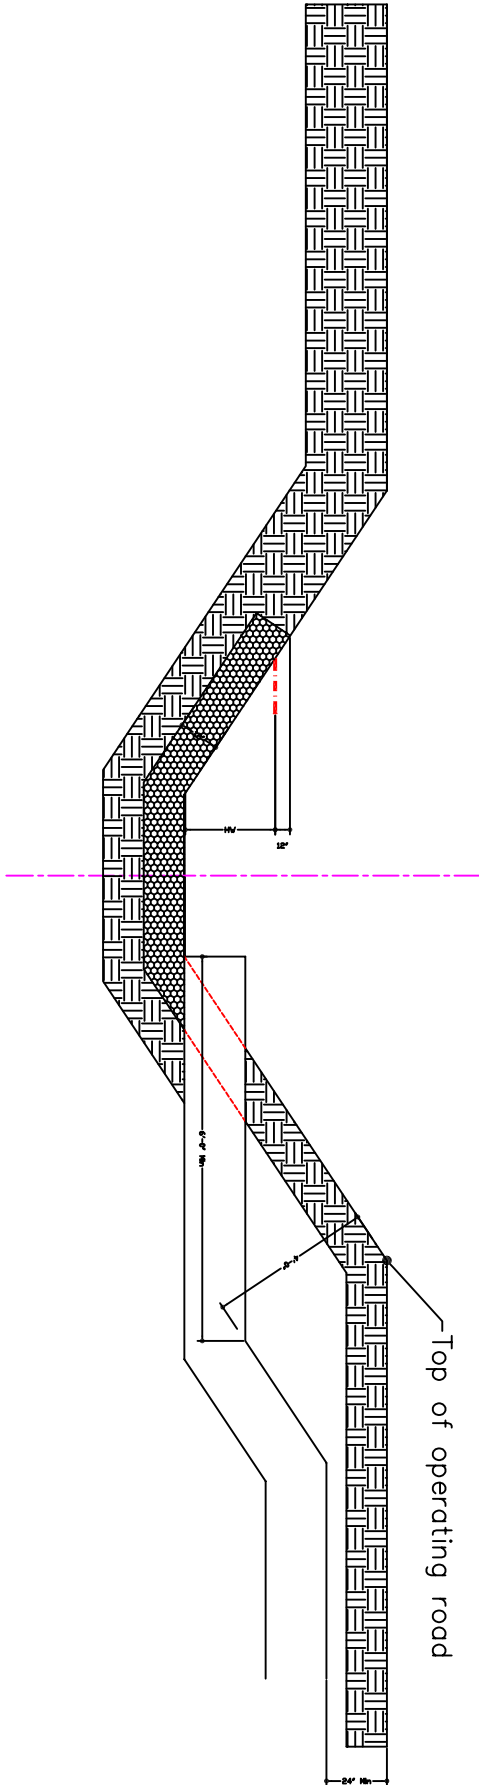

Top of operating road

NOTE:
 Discharge Structure & Concrete Lining shall conform to the minimum standards of paragraph 4.0 & 6.0 of the Design Criteria.
 Lining or rip-rap shall match existing channel cross-section.
 Top of lining or rip-rap shall be minimum 12" above high water elevation.
 Provide 12" of rip-rap protection on 6" of sand and gravel or concrete lining
 Pipe within right-of-way shall be in accordance with paragraph 2.3.3.b
 Reinforce concrete lining with 6x6/W.4xW.4 welded wire fabric or reinforced concrete fiber.
 Concrete shall be minimum 3000 psi.
 "High Water" shall be determined by Irrigation District

REVISIONS <table border="1"> <thead> <tr> <th>NO.</th> <th>DATE</th> <th>REMARKS</th> </tr> </thead> <tbody> <tr> <td> </td> <td> </td> <td> </td> </tr> <tr> <td> </td> <td> </td> <td> </td> </tr> <tr> <td> </td> <td> </td> <td> </td> </tr> </tbody> </table>			NO.	DATE	REMARKS										ELEPHANT BUTTE IRRIGATION DISTRICT							
NO.	DATE	REMARKS																				
<table border="1"> <tr> <td>DESIGNED</td> <td> </td> <td rowspan="3" style="text-align: center;"> DISCHARGE STRUCTURES-ALTERNATE CANALS - LATERALS - DRAINS </td> <td>DATE</td> <td> </td> </tr> <tr> <td>DRAWN</td> <td> </td> <td>SCALE</td> <td> </td> </tr> <tr> <td>CHECKED</td> <td> </td> <td>SHEET</td> <td> </td> </tr> <tr> <td>APPROVED</td> <td> </td> <td> </td> <td>OF</td> <td> </td> </tr> </table>			DESIGNED		DISCHARGE STRUCTURES-ALTERNATE CANALS - LATERALS - DRAINS	DATE		DRAWN		SCALE		CHECKED		SHEET		APPROVED			OF		ENGINE JOB NUMBER DRAWING NUMBER	
DESIGNED		DISCHARGE STRUCTURES-ALTERNATE CANALS - LATERALS - DRAINS	DATE																			
DRAWN			SCALE																			
CHECKED			SHEET																			
APPROVED			OF																			