



CULVERT CROSSING

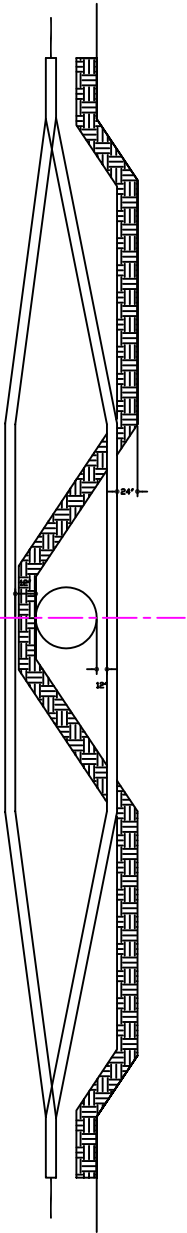


OPEN CHANNEL CROSSING

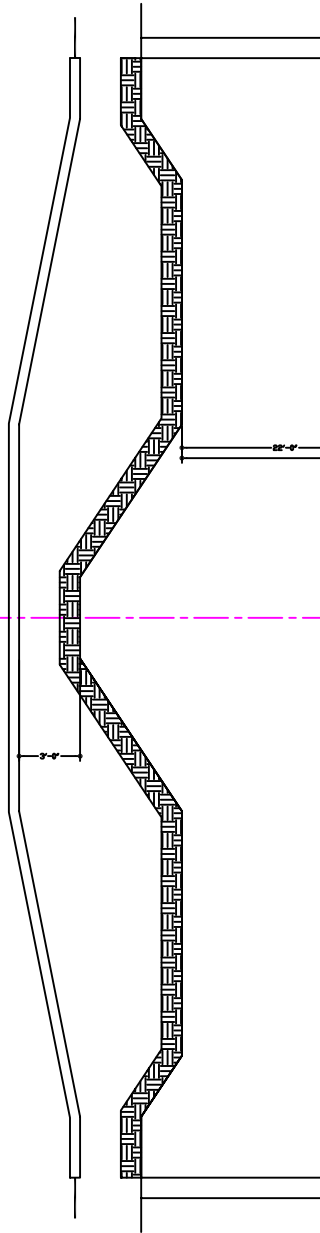

NOTE: Protective sleeve across full width of the Right-of-Way

NOTES:
 Utility crossing shall conform to the minimum standards of paragraph 3.0 of the Design Criteria.
 No open cuts of Canal or Laterals are permitted during irrigation season.
 Overhead crossings shall be in accordance to the minimum standards of paragraph 3.2 of the Design Criteria.
 Maintenance of all utility crossings shall be the responsibility of the permittee.

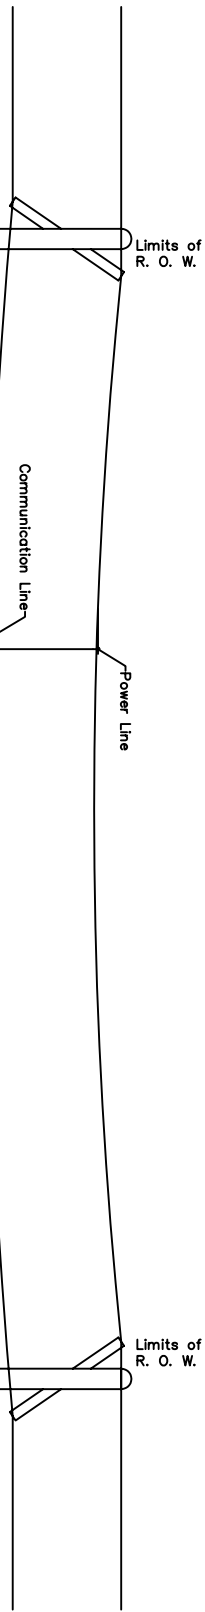

REVISIONS

NO.	DATE	REMARKS

ELEPHANT BUTTE IRRIGATION DISTRICT

UTILITIES CROSSING
 CANALS - LATERALS - DRAINS

DATE	
SCALE	
SHEET	OF



ENG JOB NUMBER DRAWING NUMBER

DESIGNED	
DRAWN	
CHECKED	
APPROVED	